


FILE SPEC: P:\Client\Projects\RI Center 235\Sales\Whats Left Mapping\Final\_Whats Left.dwg  
PLOT DATE: Jun 15, 2020 - 4:27pm

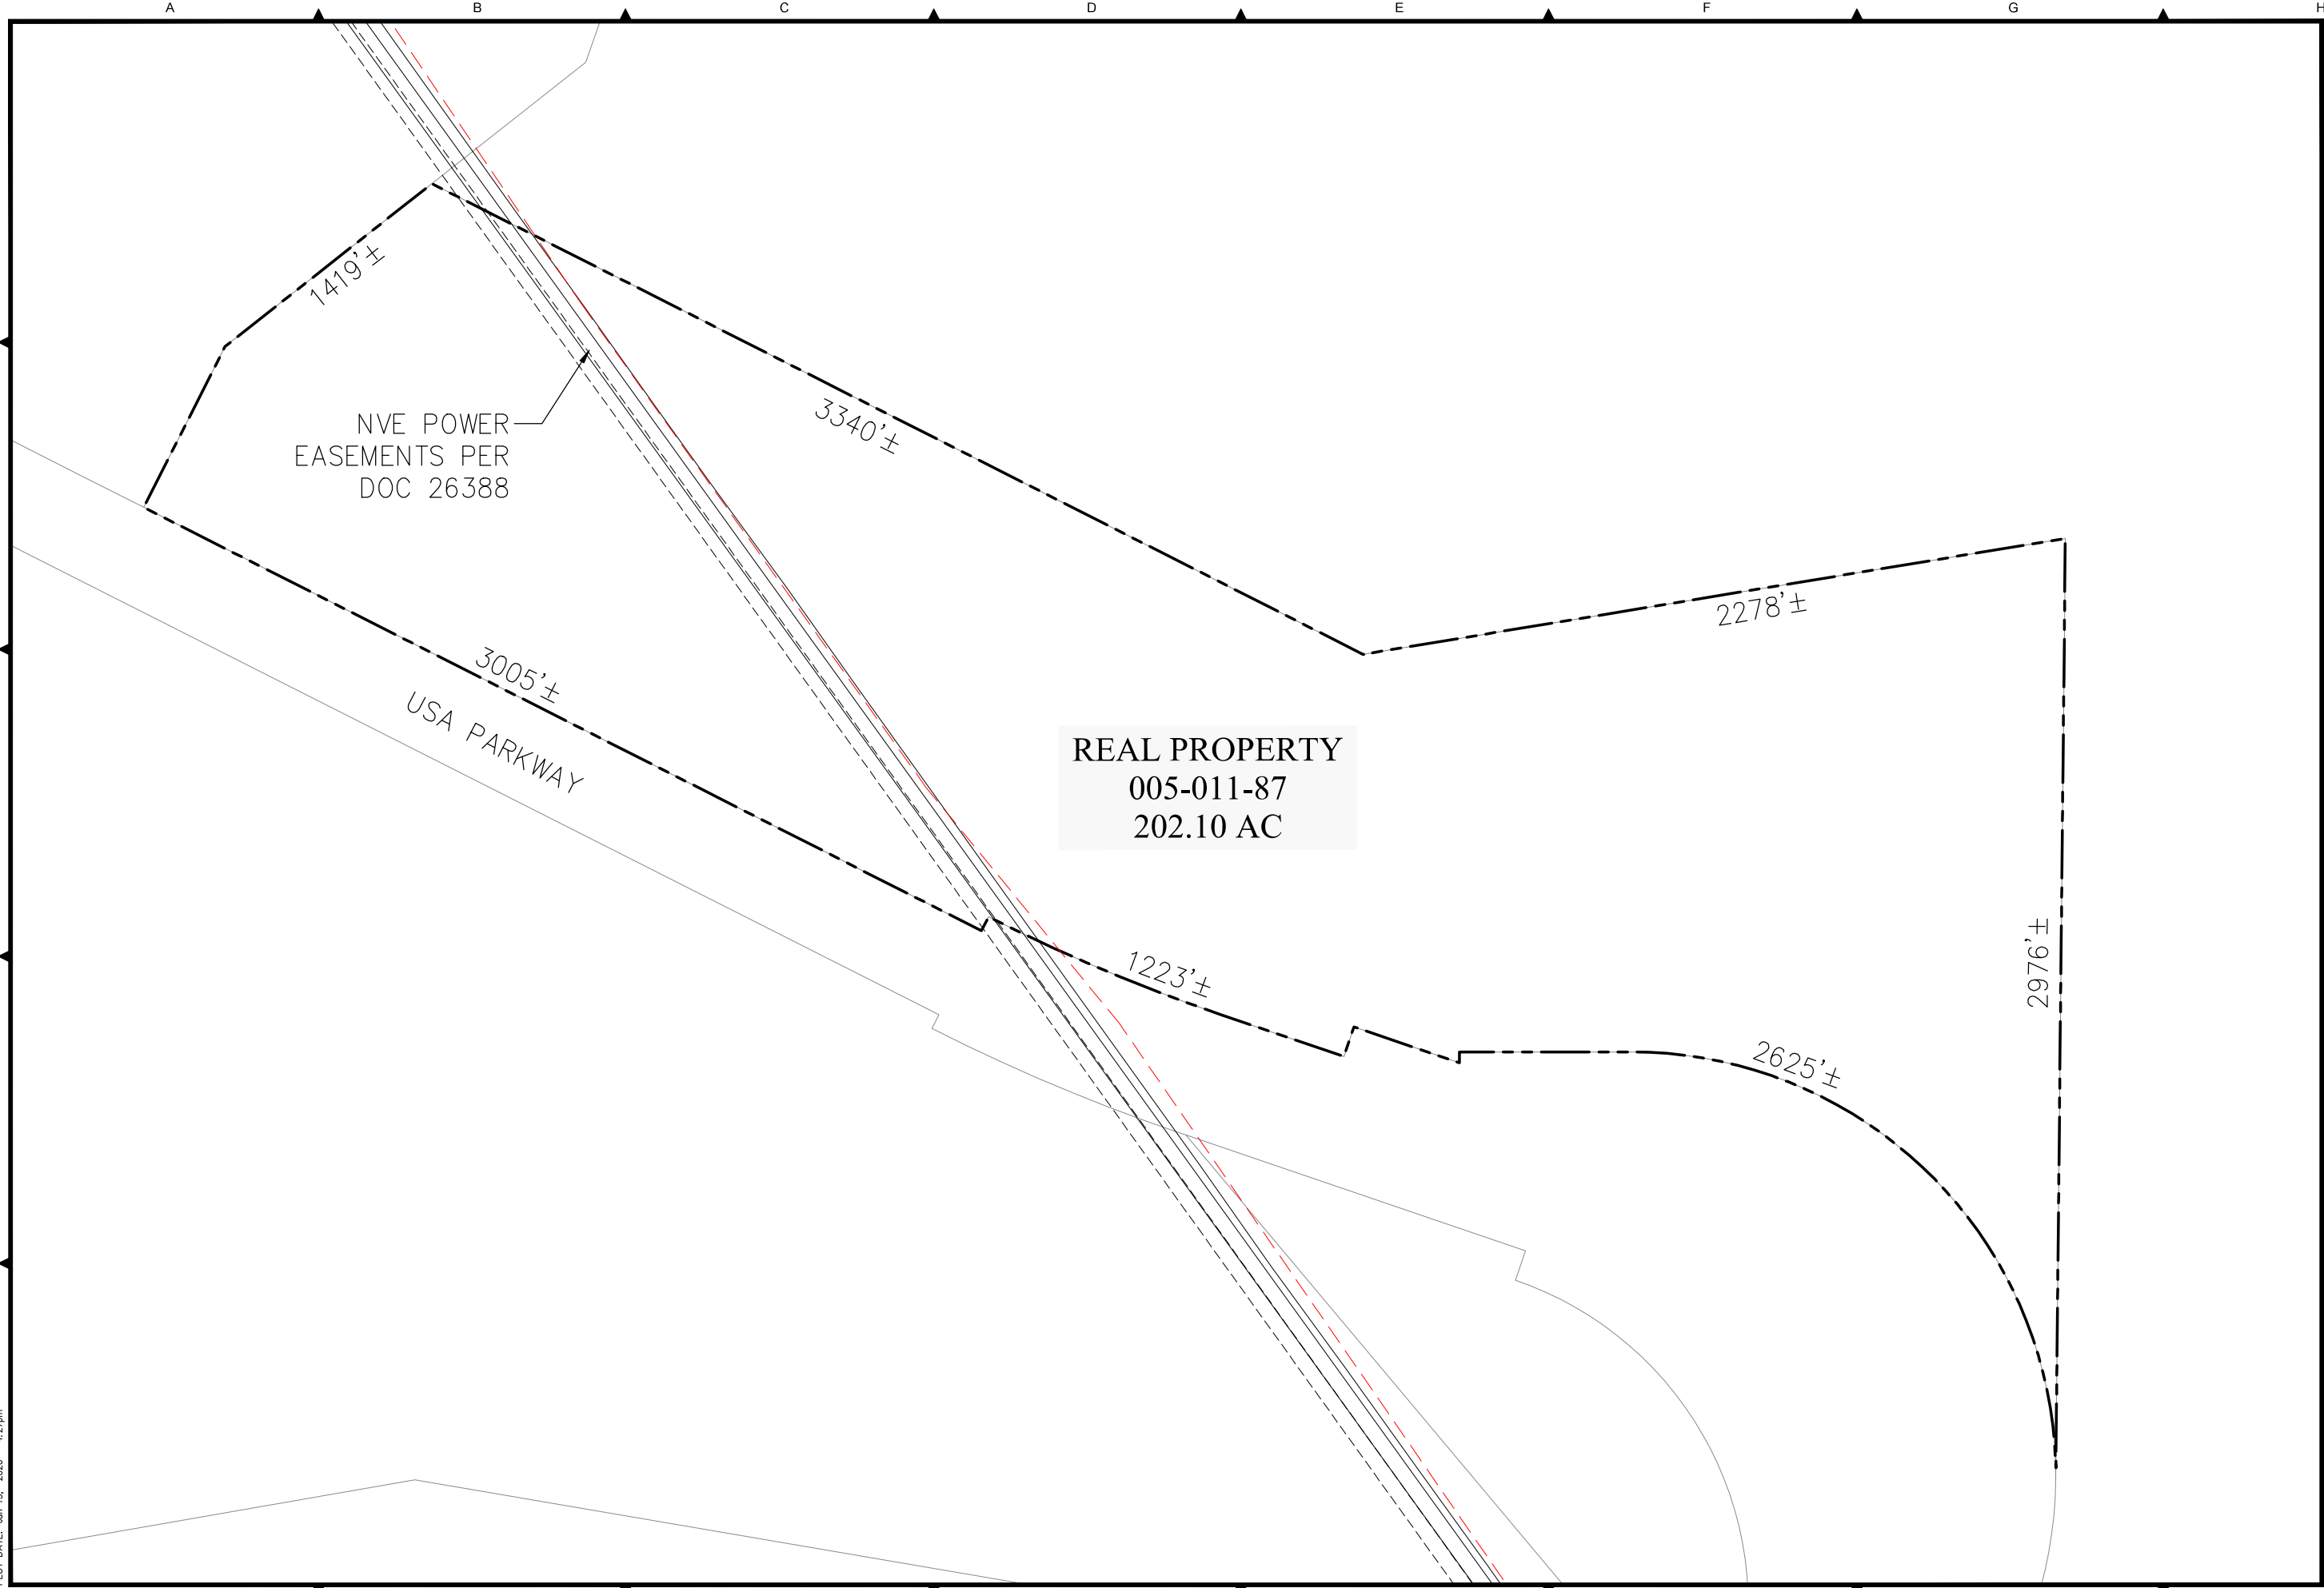

EX  
B

TAHOE RENO INDUSTRIAL CENTER  
PROPERTY EXHIBIT  
**EXHIBIT B**  
STOREY COUNTY NEVADA

**FARR WEST  
ENGINEERING**  
5510 LONGLEY LANE  
RENO, NEVADA 89511  
PHONE: (775) 851-4788  
FAX: (775) 851-0766  
FARRWESTENGINEERING.COM

JOB NO.:  
DATE:  
SCALE:  
DESIGNED:  
DRAWN:  
CHECKED:

REVISION	DESCRIPTION	BY	APP	DATE

ONE INCH AT FULL SCALE: